



Trasa LDS : 

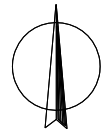


Datum : 07.2025

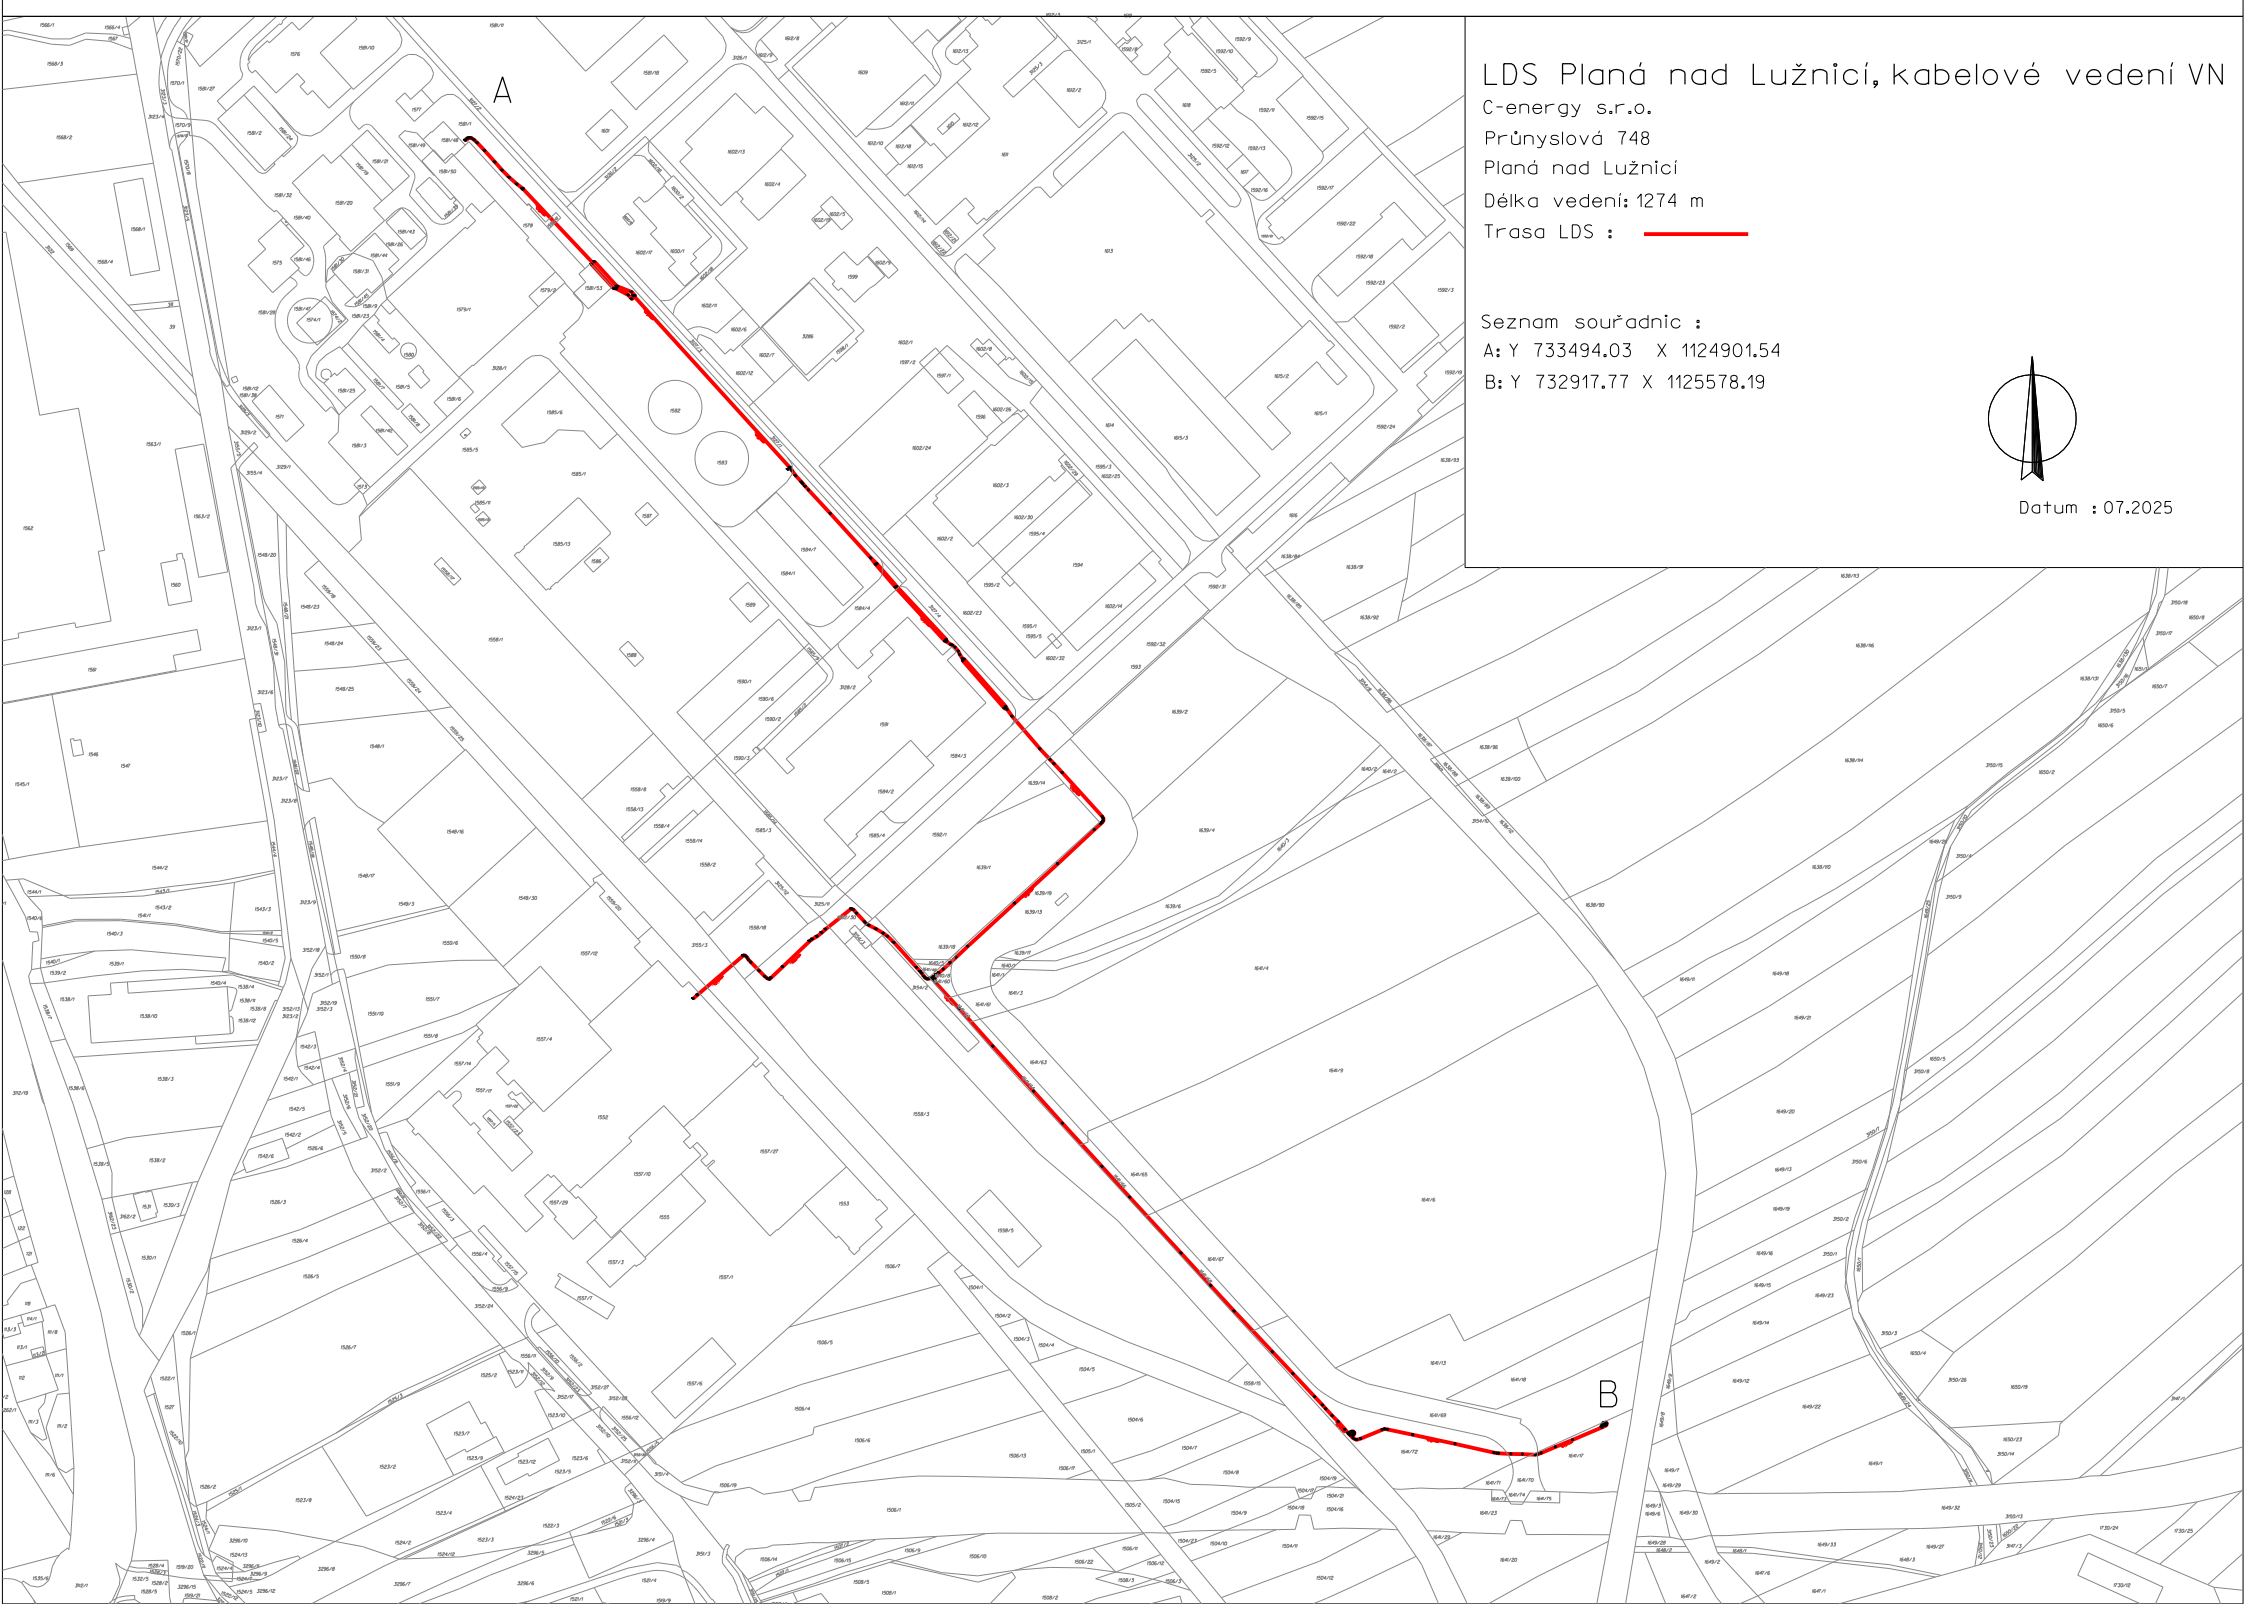

Délka vedení: 1274 m
Trasa LDS : _____

B: Y 732917.77 X 1125578.19

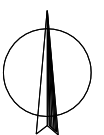

Datum : 07.2025